



CA100086

MODEL 9170FL

170 x 95 x 72

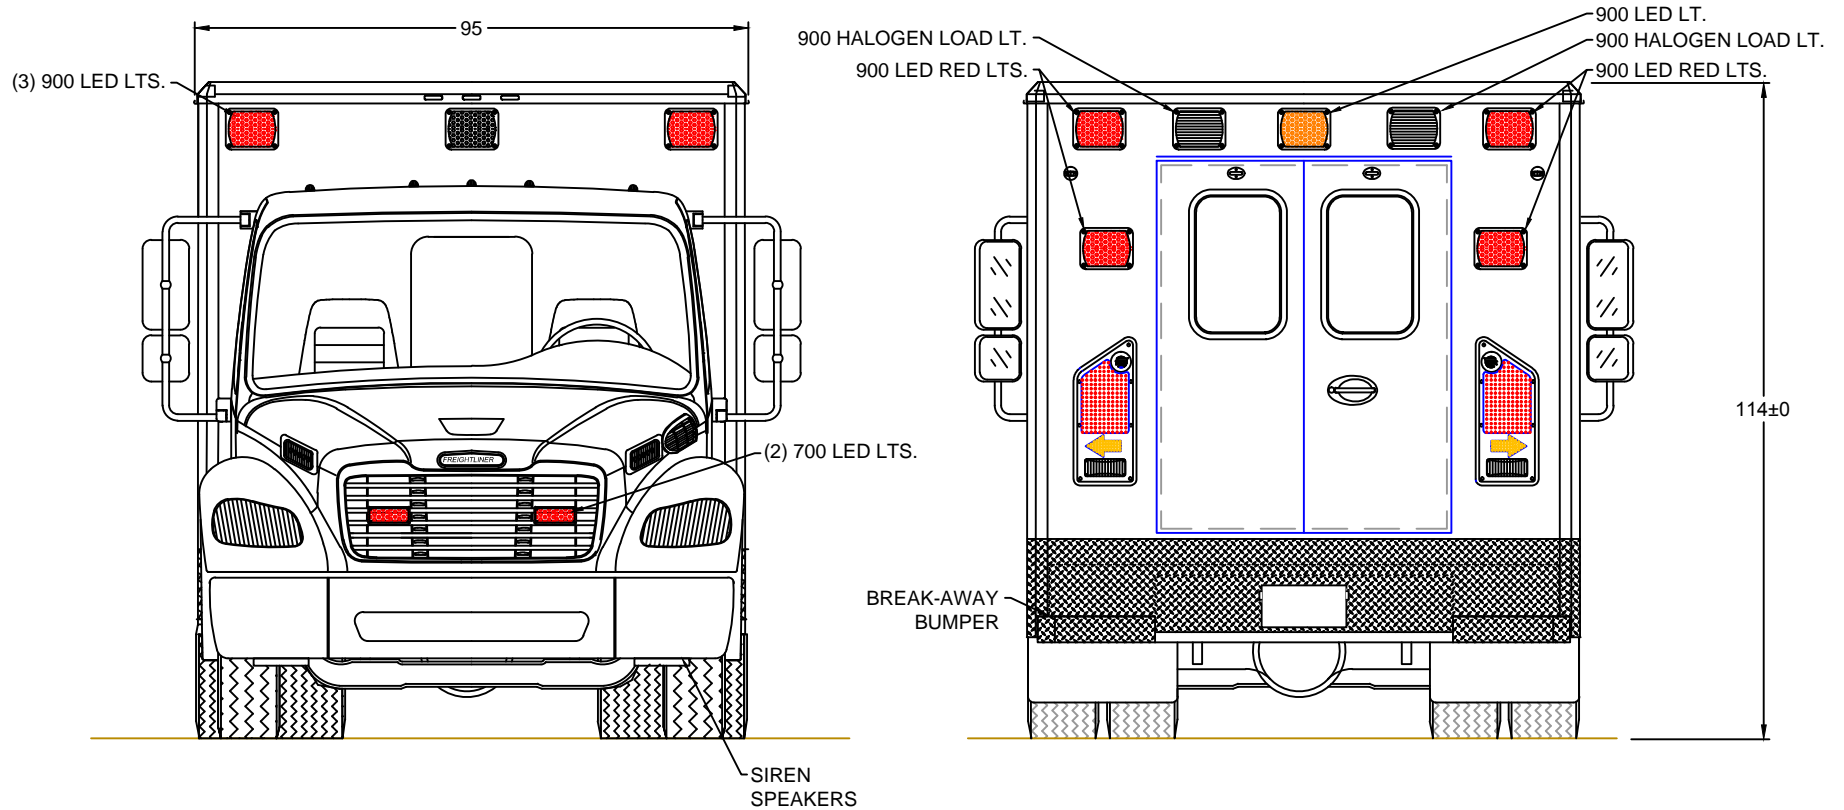


EXTERIOR COMPARTMENT DIMENSIONS IN INCHES													
INTERIOR DIMENSIONS				PASS THRU		INTERIOR DIMENSIONS				JAMB OPENING			
COMPT.	HEIGHT	WIDTH	DEPTH	HEIGHT	WIDTH	COMPT.	HEIGHT	WIDTH	DEPTH	HEIGHT	WIDTH		
													M2 FREIGHTLINER FRONT / REAR EXTERIOR VIEWS
44" AISLE						BE ADVISED THAT THESE ARE PRELIMINARY LAYOUTS INTENDED TO ILLUSTRATE DESIGN INTENT AND DIMENSIONS ARE FOR REFERENCE ONLY PRIOR TO FINAL ENGINEERING						DATE: 05/17/18 DWN BY: SG	SCALE: DWG NO: 1 / 9

CA100086

MODEL 9170FL

170 x 95 x 72

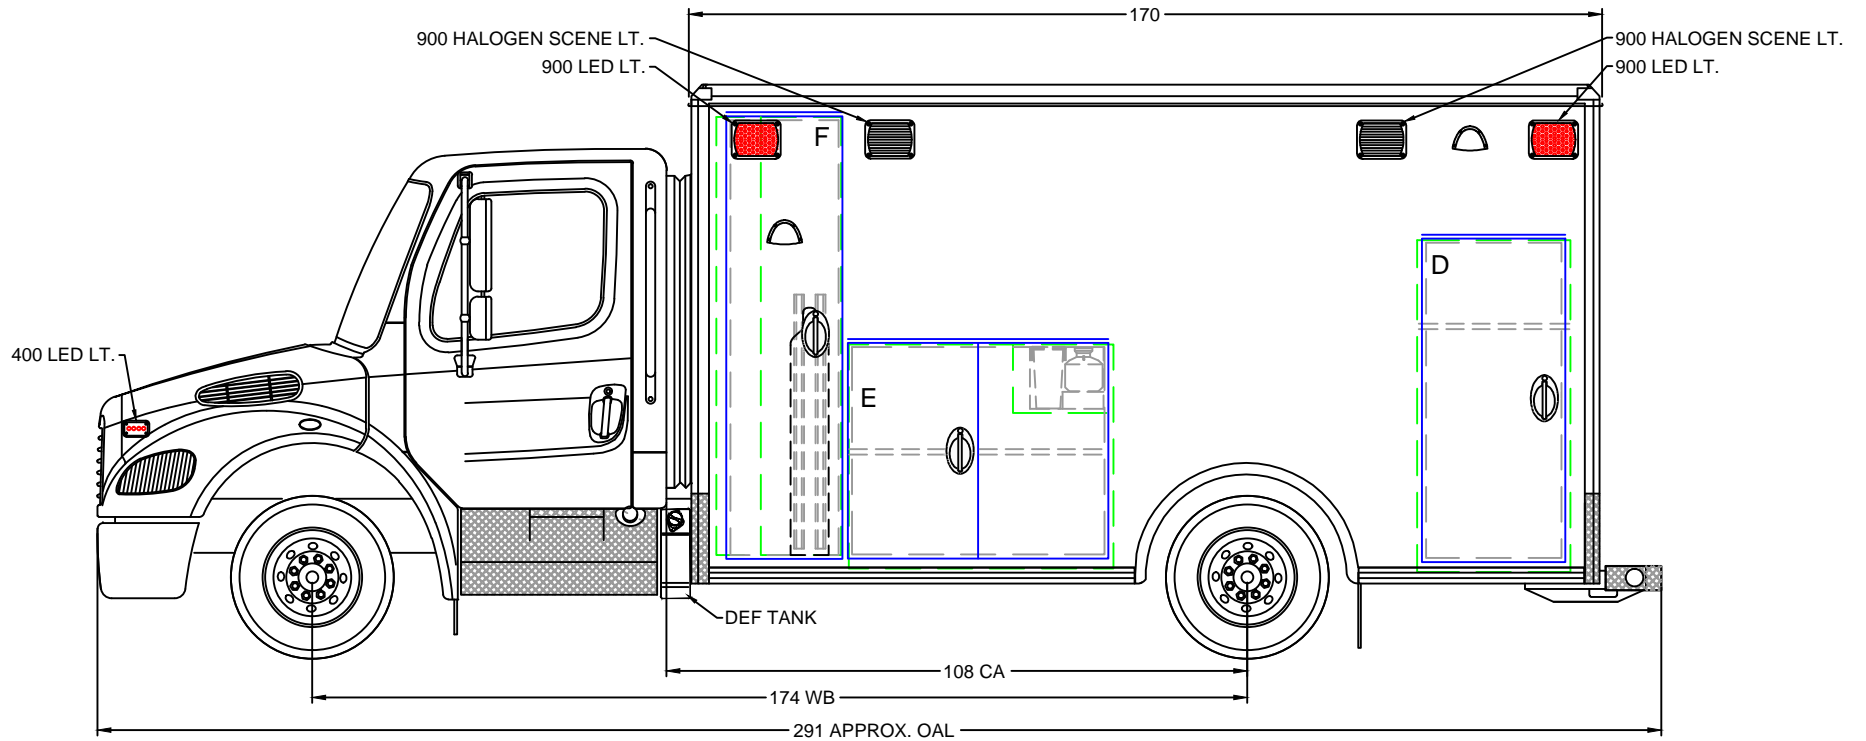

BE ADVISED THAT THESE ARE PRELIMINARY LAYOUTS INTENDED TO ILLUSTRATE DESIGN INTENT AND DIMENSIONS ARE FOR REFERENCE ONLY PRIOR TO FINAL ENGINEERING

EXTERIOR COMPARTMENT DIMENSIONS IN INCHES

INTERIOR DIMENSIONS				JAMB OPENING		INTERIOR DIMENSIONS				JAMB OPENING	
COMPT.	HEIGHT	WIDTH	DEPTH	HEIGHT	WIDTH	COMPT.	HEIGHT	WIDTH	DEPTH	HEIGHT	WIDTH
D	61.75	28.50	21.50	58.50	25.25						
E	41.75	49.25	21.50	38.50	47.00						
F	81.50	23.25	21.50	81.00	20.00						



M2 FREIGHTLINER

LEFT EXT. VIEW

DATE 05/17/18

SCALE

DRAWN BY SG


DWG NO 2 / 9

44" AISLE

CA100086

MODEL 9170FL

170 x 95 x 72

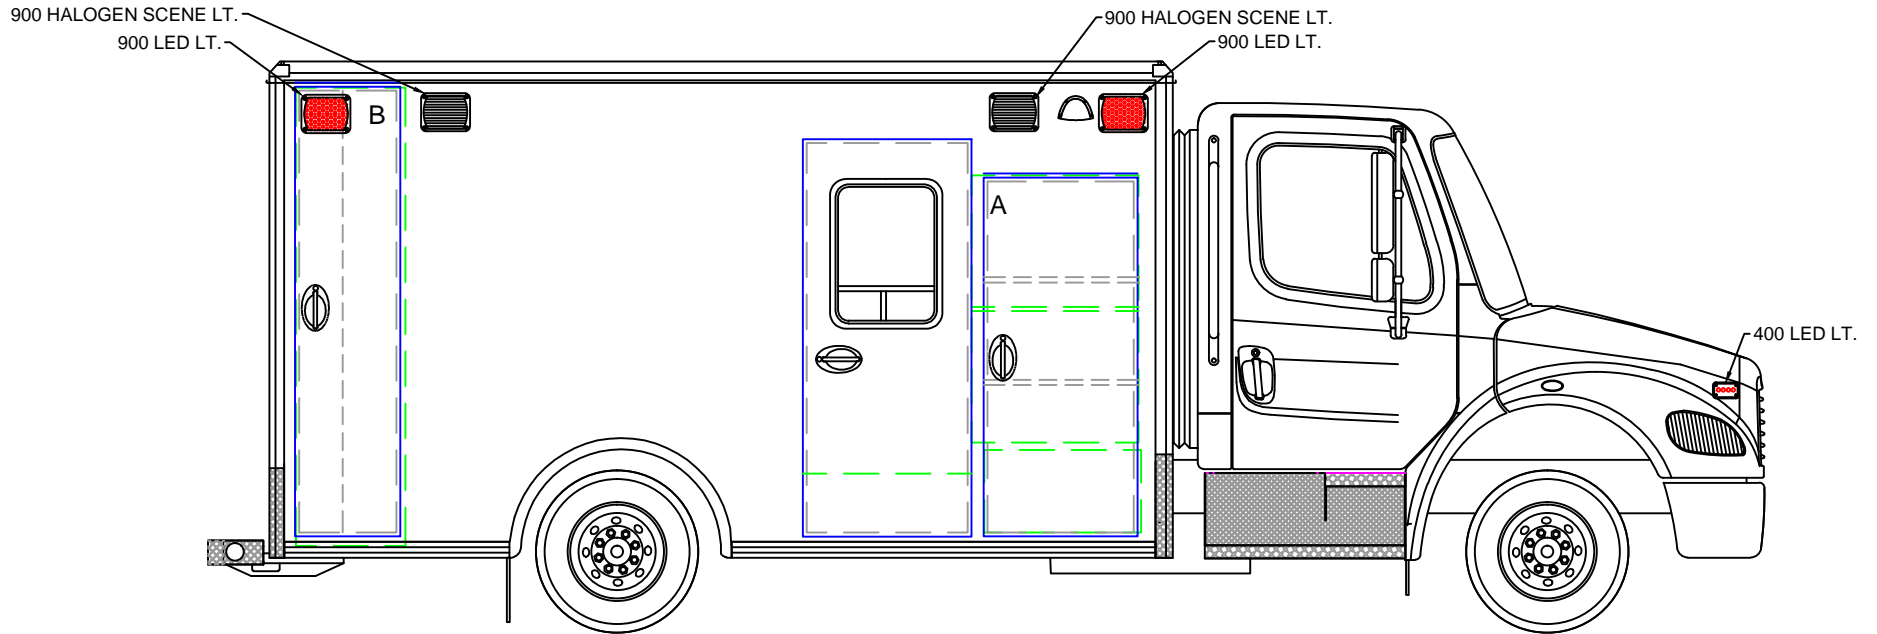

BE ADVISED THAT THESE ARE PRELIMINARY LAYOUTS INTENDED TO ILLUSTRATE DESIGN INTENT AND DIMENSIONS ARE FOR REFERENCE ONLY PRIOR TO FINAL ENGINEERING

EXTERIOR COMPARTMENT DIMENSIONS IN INCHES

INTERIOR DIMENSIONS				JAMB OPENING		INTERIOR DIMENSIONS				JAMB OPENING	
COMPT.	HEIGHT	WIDTH	DEPTH	HEIGHT	WIDTH	COMPT.	HEIGHT	WIDTH	DEPTH	HEIGHT	WIDTH
A	50.00	31.25	33.50	65.50	27.25						
LOWER-A	15.50	29.25	19.00								
B	85.75	20.50	21.50	82.50	18.00						



M2 FREIGHTLINER

RIGHT EXT. VIEW

DATE 05/17/18

SCALE

DRAWN BY SG

DWG NO 3 / 9


44" AISLE

CA100086


MODEL 9170FL

170 x 95 x 72

ANGLED ELECTRICAL CABINET

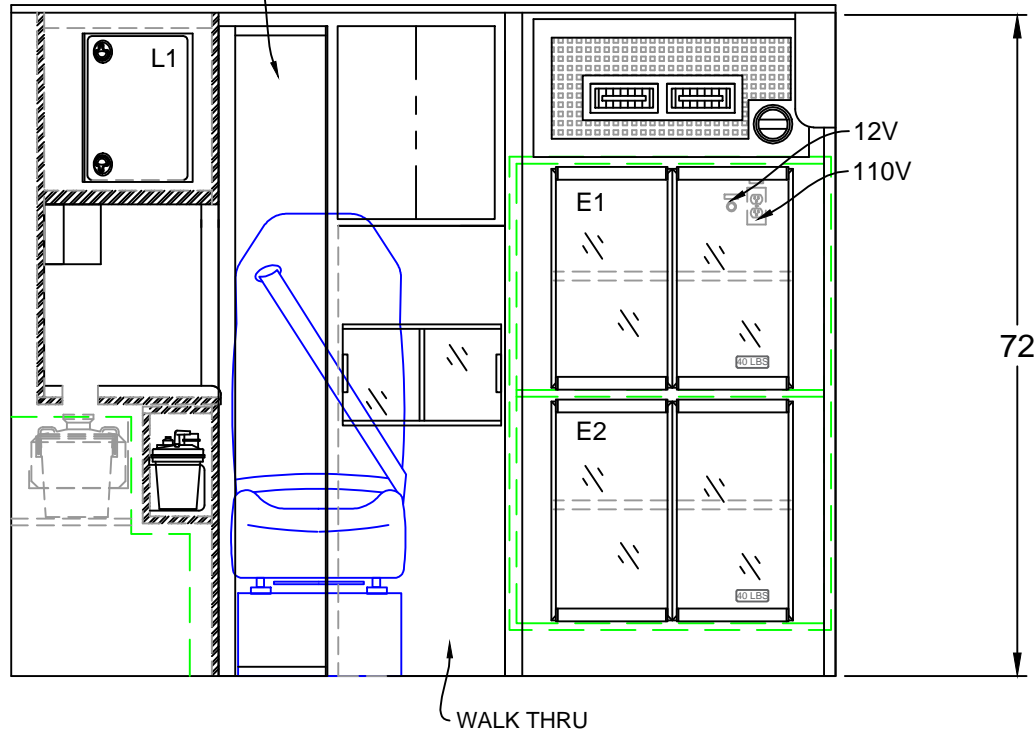

BE ADVISED THAT THESE ARE PRELIMINARY LAYOUTS INTENDED TO ILLUSTRATE DESIGN INTENT AND DIMENSIONS ARE FOR REFERENCE ONLY PRIOR TO FINAL ENGINEERING

CABINET WEIGHT RATINGS: NON-RESTOCKING = 40 LBS. RESTOCKING = 30 LBS.	INTERIOR CABINET DIMENSIONS IN INCHES								 M2 FREIGHTLINER BULKHEAD INTERIOR
	CABINET	HEIGHT	WIDTH	DEPTH	CABINET	HEIGHT	WIDTH	DEPTH	
	E1	24.50	33.50	31.25					
	E2	24.50	33.50	31.25					


DATE 05/17/18 SCALE
DRAWN BY SG DWG NO 4 / 9

44" AISLE

CA100086

MODEL 9170FL

170 x 95 x 72

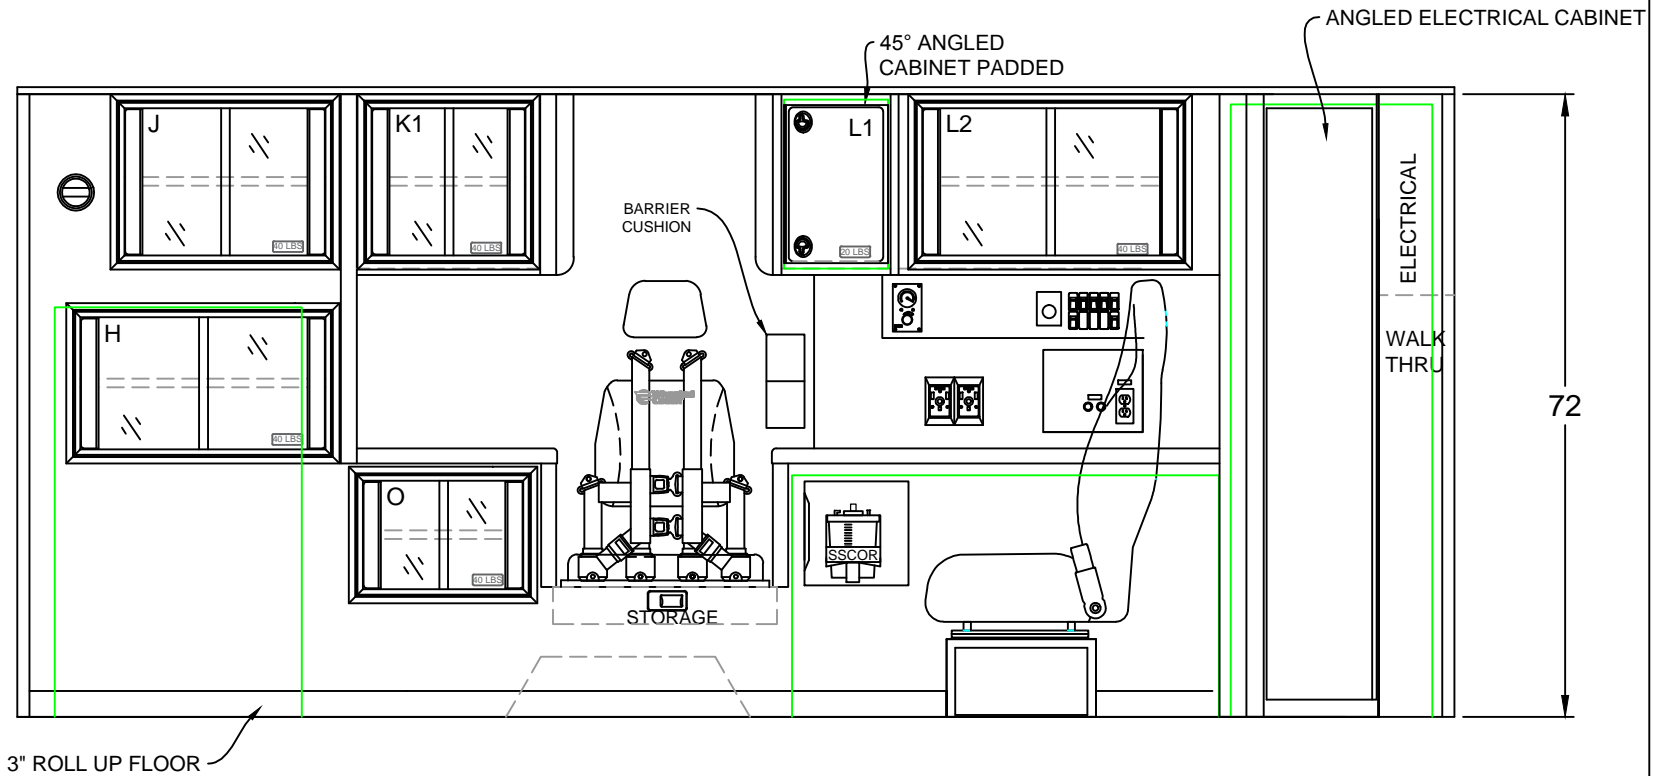

INTERIOR CABINET DIMENSIONS IN INCHES

CABINET	HEIGHT	WIDTH	DEPTH		CABINET	HEIGHT	WIDTH	DEPTH	
H	15.00	26.00	IS/OS		O	14.25	20.25	19.50	
J	18.75	25.00	19.50						
K	18.75	19.00	14.00						
L1	18.75	13.50	17.25						
L2	18.75	24.50	17.25						



M2 FREIGHTLINER

LEFT INTERIOR

DATE: 05/17/18 SCALE:

DWN BY: SG DWG NO: 5 / 9

44" AISLE


CABINET WEIGHT RATINGS:
 NON-RESTOCKING = 40 LBS.
 RESTOCKING = 30 LBS.

BE ADVISED THAT THESE ARE PRELIMINARY LAYOUTS INTENDED TO ILLUSTRATE DESIGN INTENT AND DIMENSIONS ARE FOR REFERENCE ONLY PRIOR TO FINAL ENGINEERING

CA100086

MODEL 9170FL

170 x 95 x 72

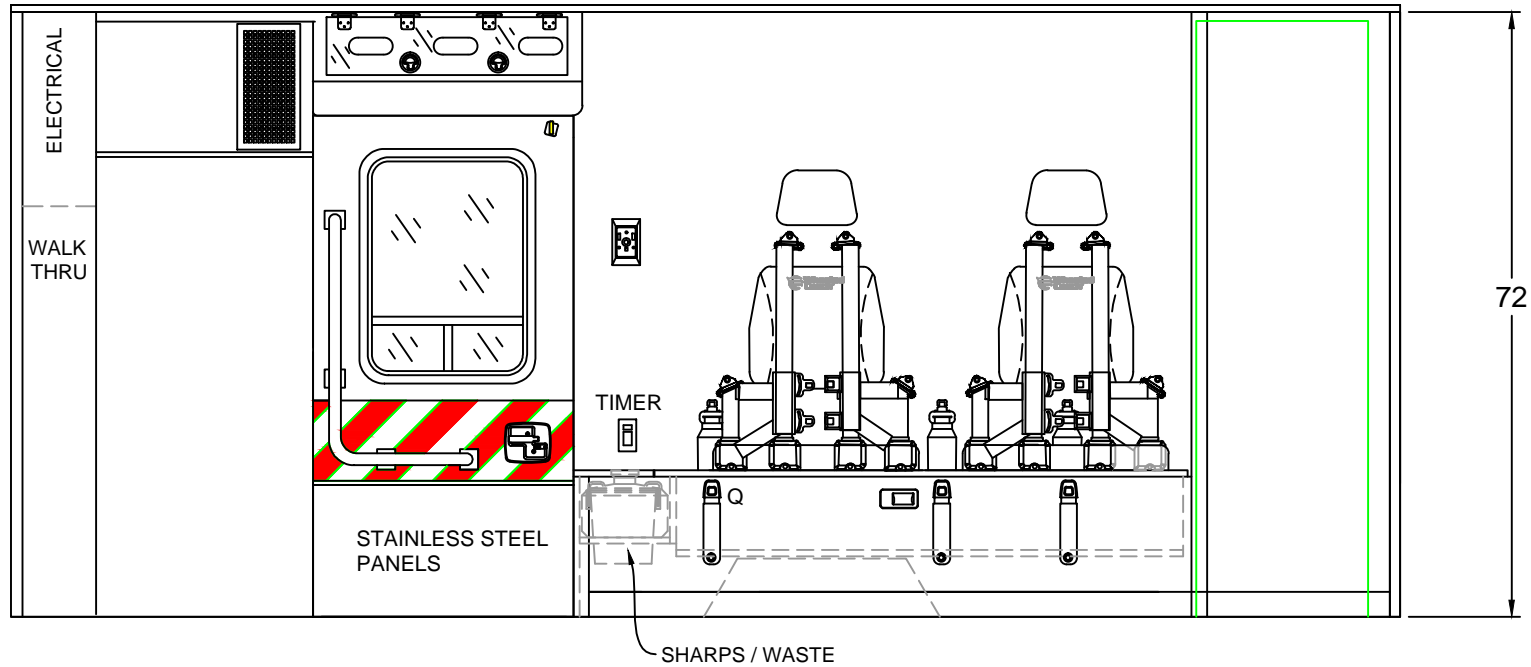

INTERIOR CABINET DIMENSIONS IN INCHES



M2 FREIGHTLINER
RIGHT INTERIOR


DATE: 05/17/18 SCALE
DWN BY: SG DWG NO: 6 / 9

COMPT.	HEIGHT	WIDTH	DEPTH		COMPT.	HEIGHT	WIDTH	DEPTH	
44" AISLE				CABINET WEIGHT RATINGS: NON-RESTOCKING = 40 LBS. RESTOCKING = 30 LBS.		BE ADVISED THAT THESE ARE PRELIMINARY LAYOUTS INTENDED TO ILLUSTRATE DESIGN INTENT AND DIMENSIONS ARE FOR REFERENCE ONLY PRIOR TO FINAL ENGINEERING			

CA100086

MODEL 9170FL

170 x 95 x 72

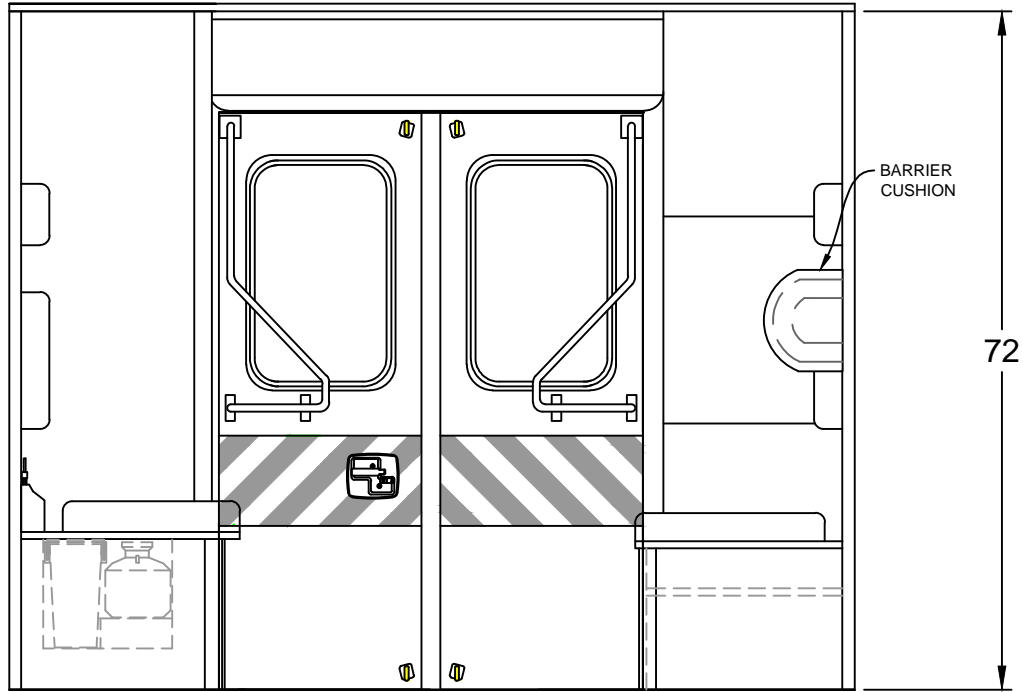

INTERIOR CABINET DIMENSIONS IN INCHES



M2 FREIGHTLINER

REAR BULKHEAD INTERIOR

DATE: 05/17/18

SCALE

DWG BY

SG

DWG NO

7 / 9

COMPT.	HEIGHT	WIDTH	DEPTH		COMPT.	HEIGHT	WIDTH	DEPTH	

44" AISLE


CABINET WEIGHT RATINGS:
NON-RESTOCKING = 40 LBS.
RESTOCKING = 30 LBS.

BE ADVISED THAT THESE ARE PRELIMINARY LAYOUTS INTENDED TO ILLUSTRATE DESIGN INTENT AND DIMENSIONS ARE FOR REFERENCE ONLY PRIOR TO FINAL ENGINEERING

CA100086

MODEL 9170FL

170 x 95 x 72

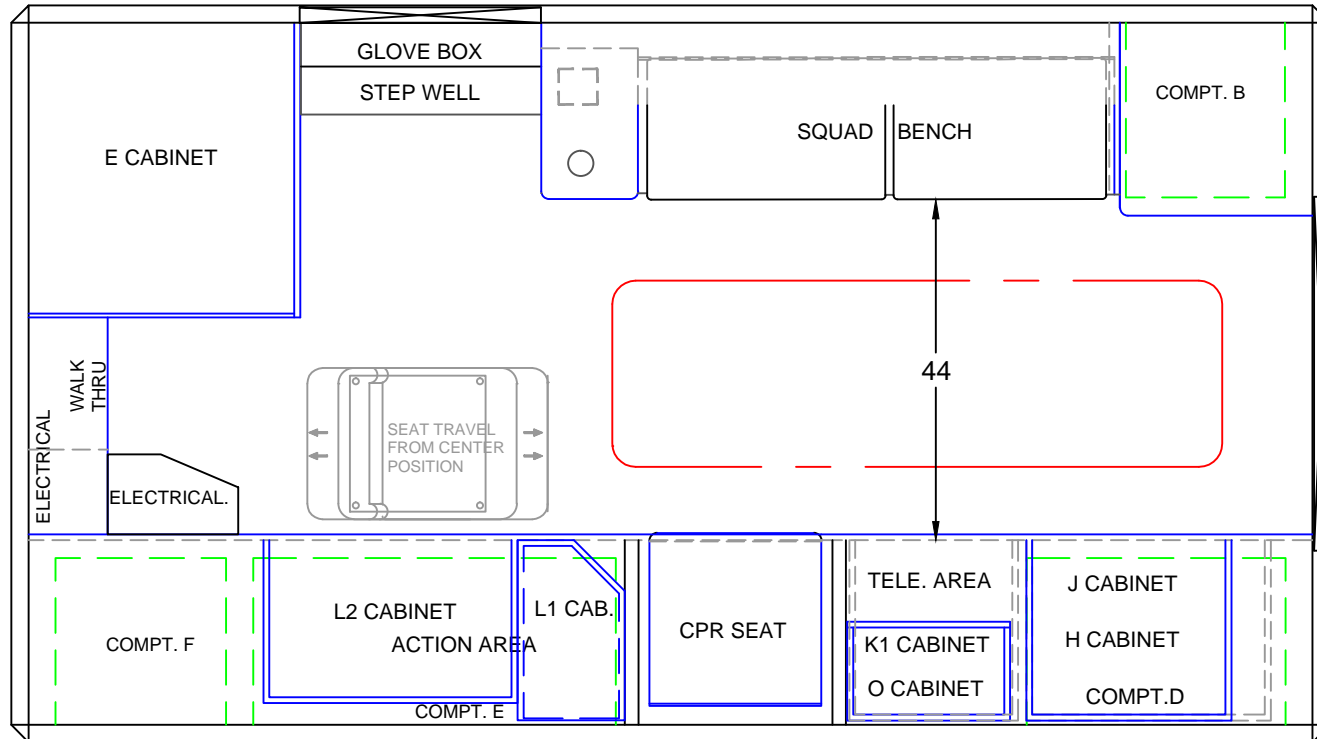

BE ADVISED THAT THESE ARE PRELIMINARY LAYOUTS INTENDED TO ILLUSTRATE DESIGN INTENT AND DIMENSIONS ARE FOR REFERENCE ONLY PRIOR TO FINAL ENGINEERING

INTERIOR CABINET DIMENSIONS IN INCHES

CABINET	HEIGHT	WIDTH	DEPTH	CABINET	HEIGHT	WIDTH	DEPTH



M2 FREIGHTLINER
FLOOR PLAN

DATE: 05/17/18

SCALE

DWN BY SG


DWG NO 8 / 9

44" AISLE

CA100086

MODEL 9170FL

170 x 95 x 72

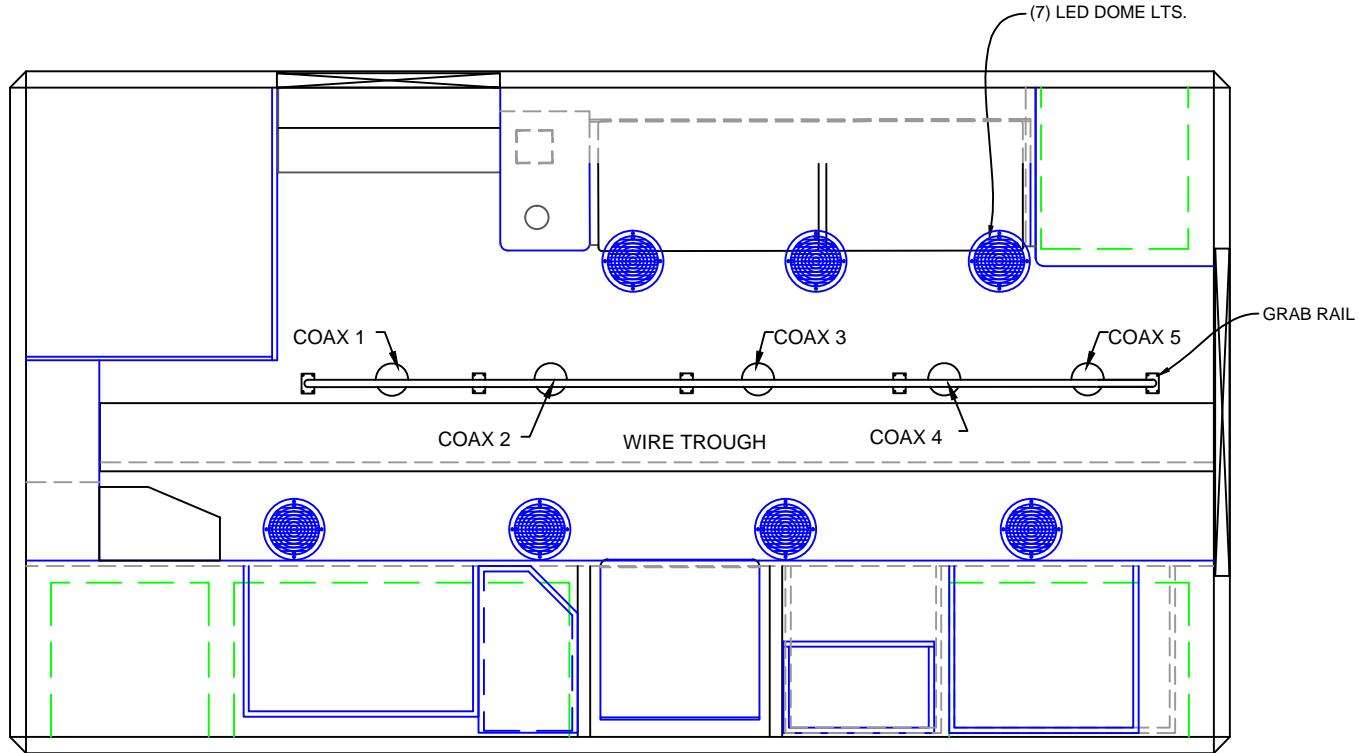

BE ADVISED THAT THESE ARE PRELIMINARY LAYOUTS INTENDED TO ILLUSTRATE DESIGN INTENT AND DIMENSIONS ARE FOR REFERENCE ONLY PRIOR TO FINAL ENGINEERING

INTERIOR CABINET DIMENSIONS IN INCHES

CABINET	HEIGHT	WIDTH	DEPTH	CABINET	HEIGHT	WIDTH	DEPTH



M2 FREIGHTLINER
LINER

DATE: 05/17/18 SCALE
DWN BY: SG DWG NO: 9 / 9

44" AISLE